
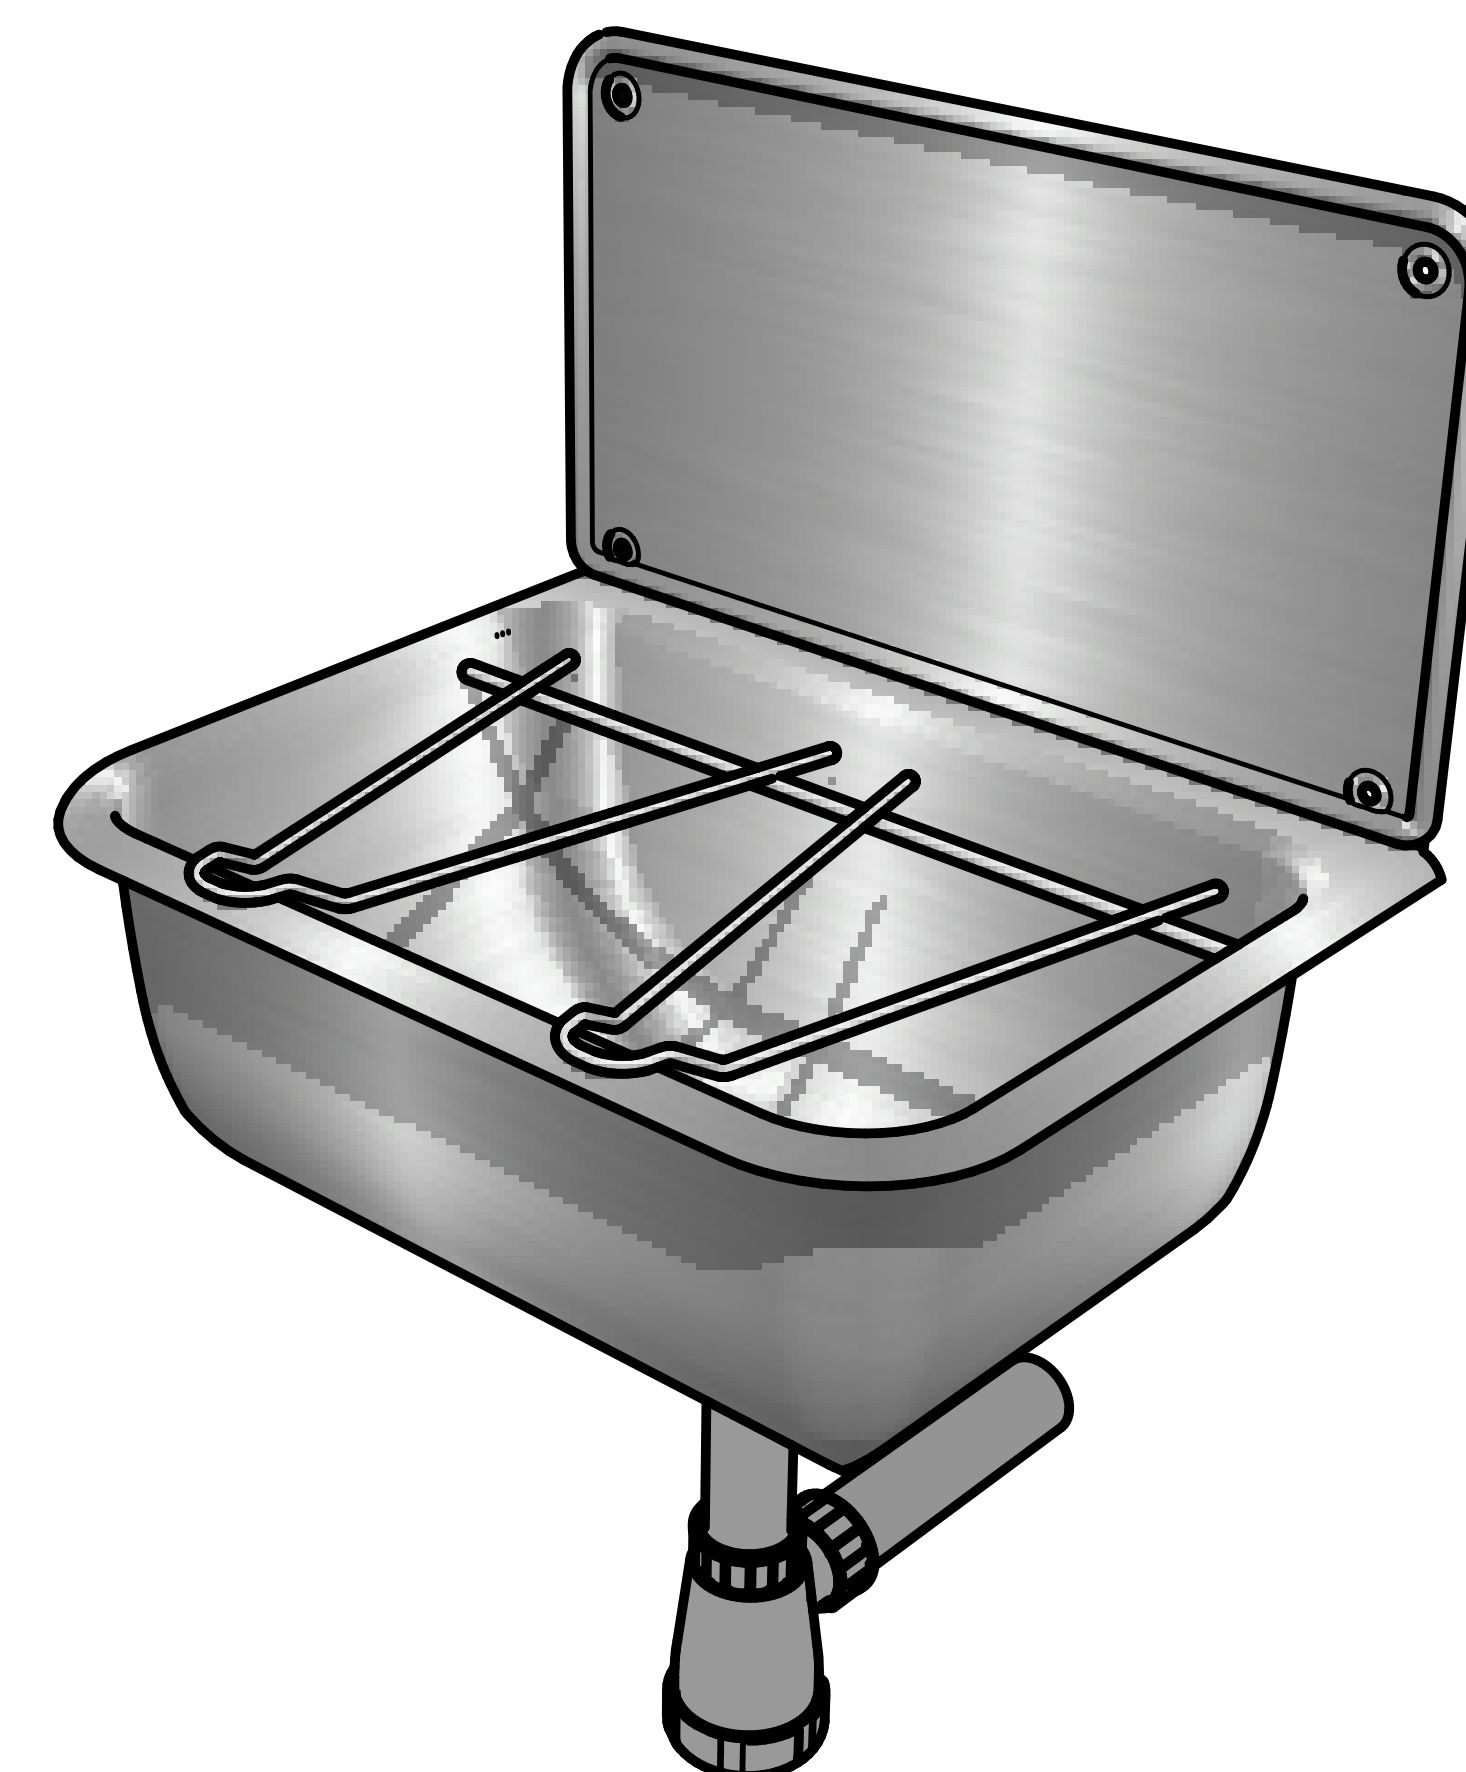
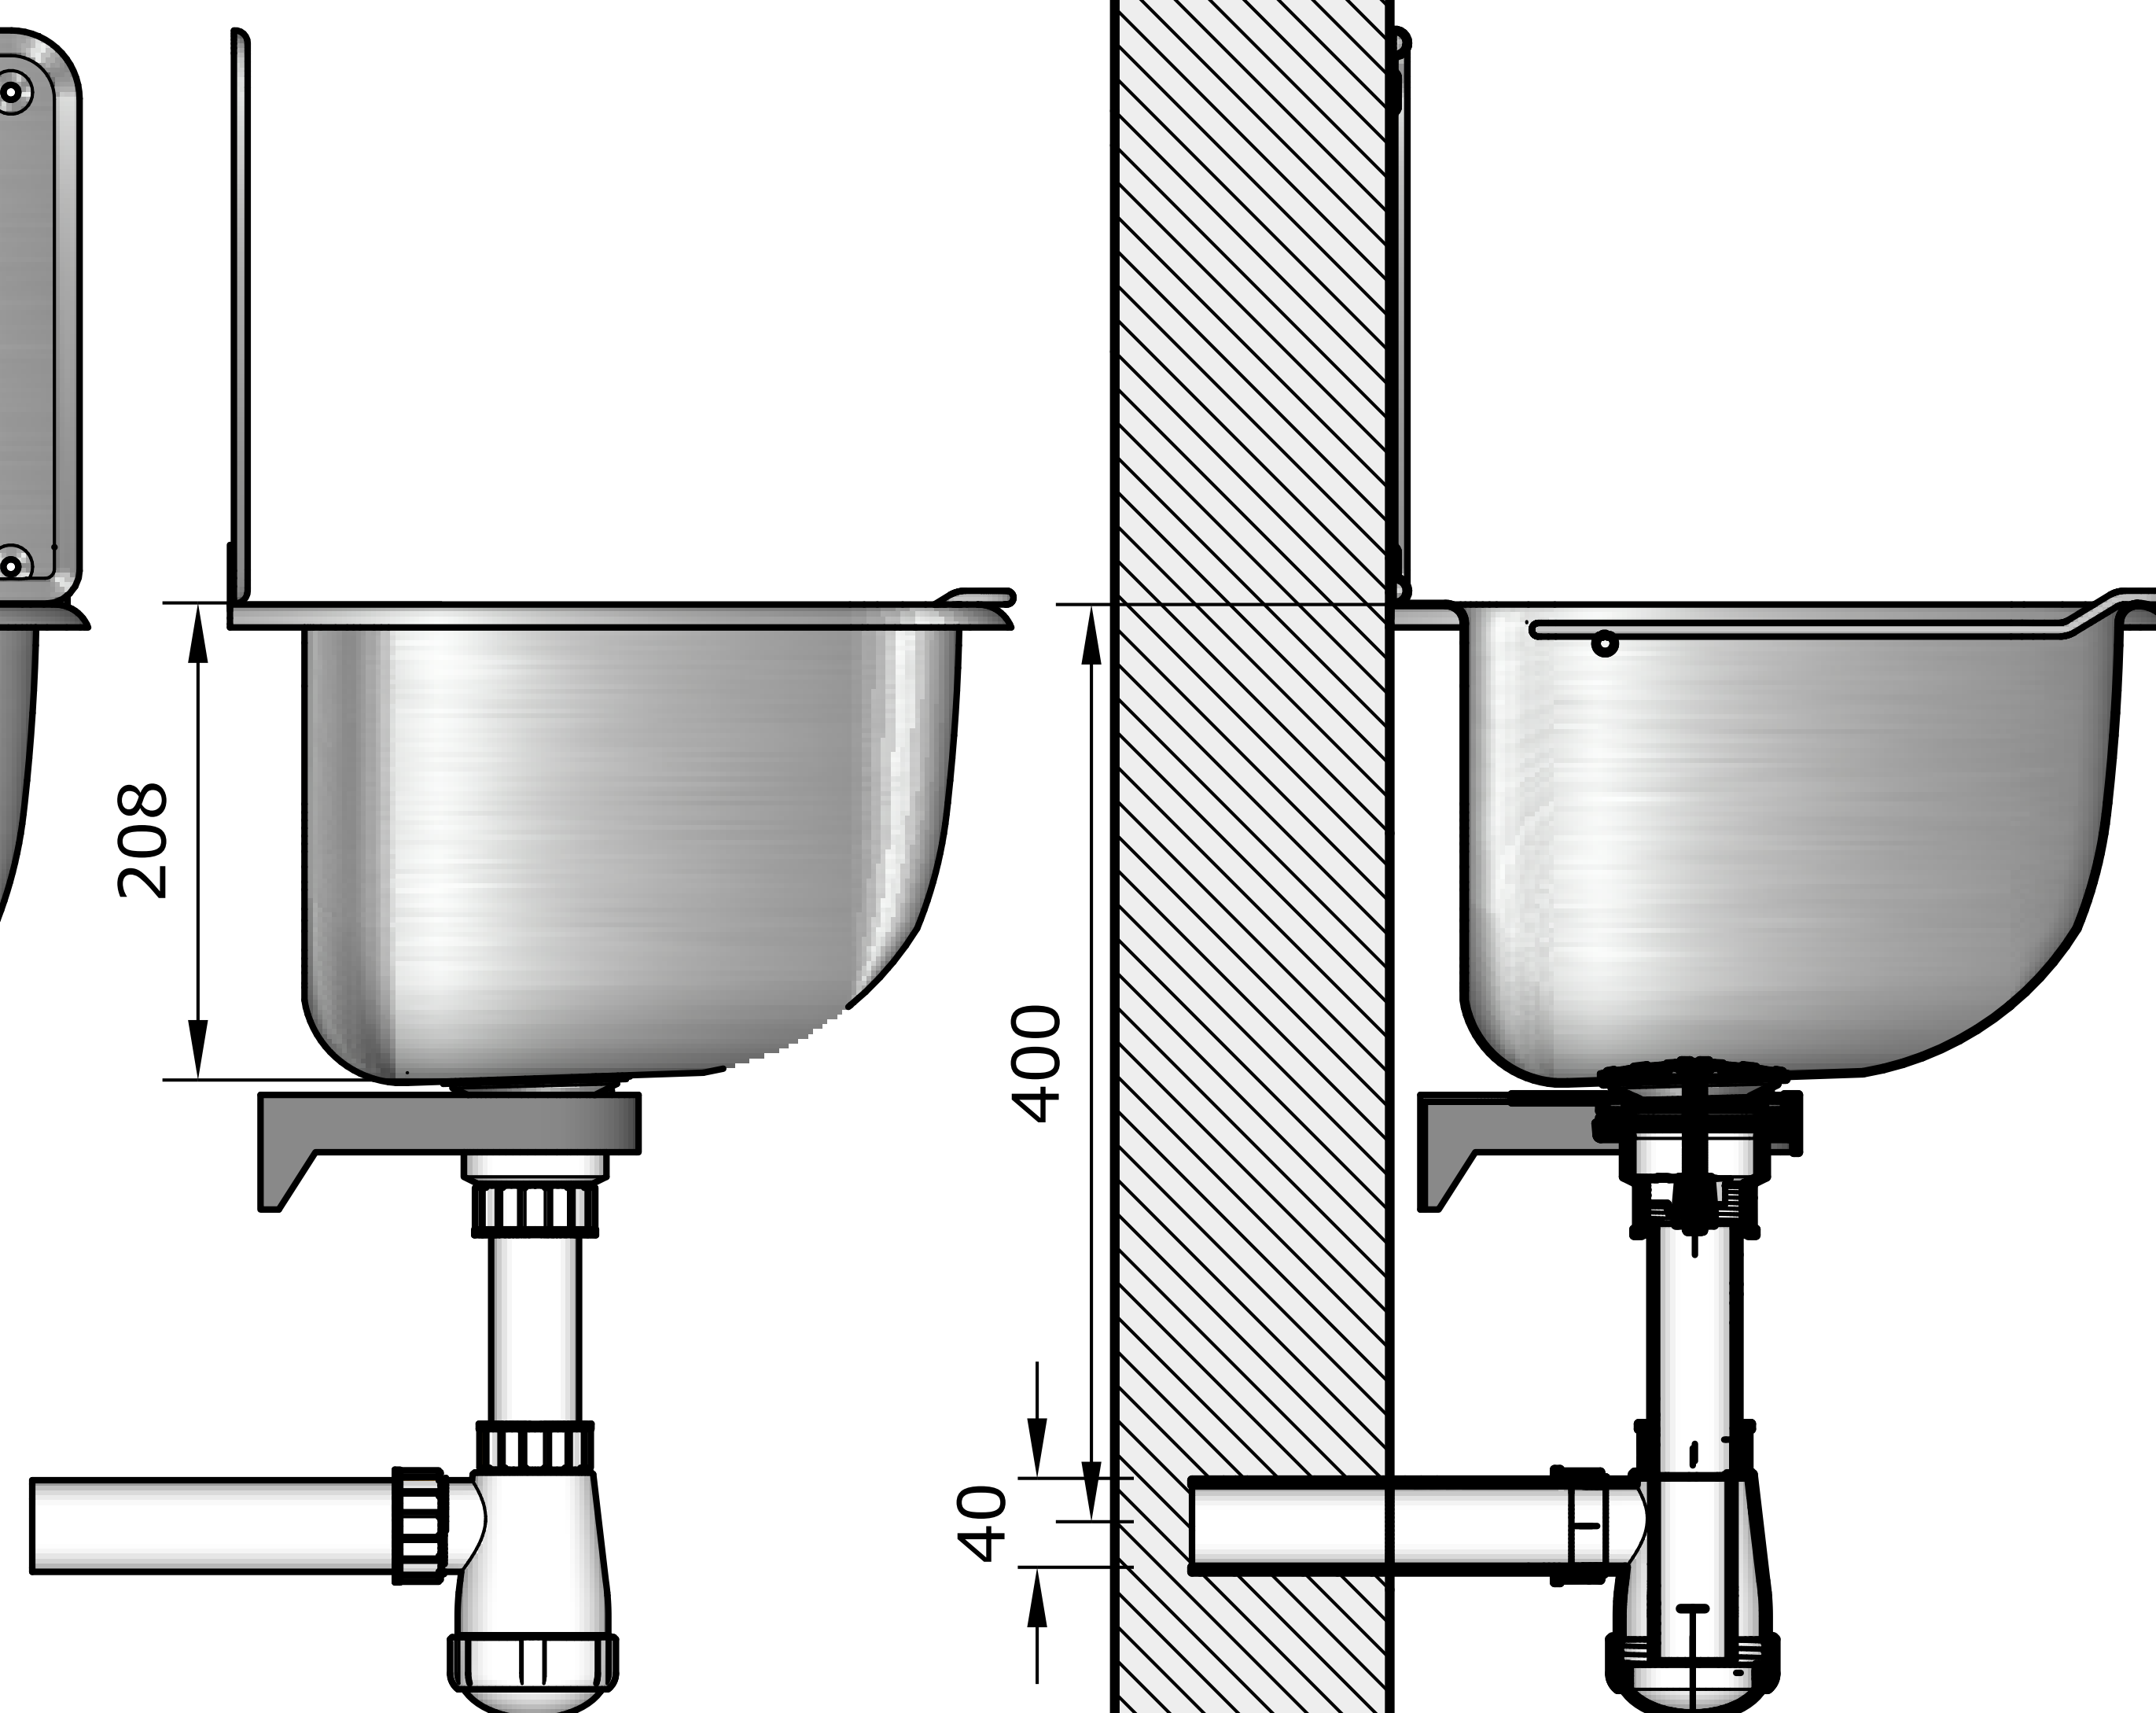
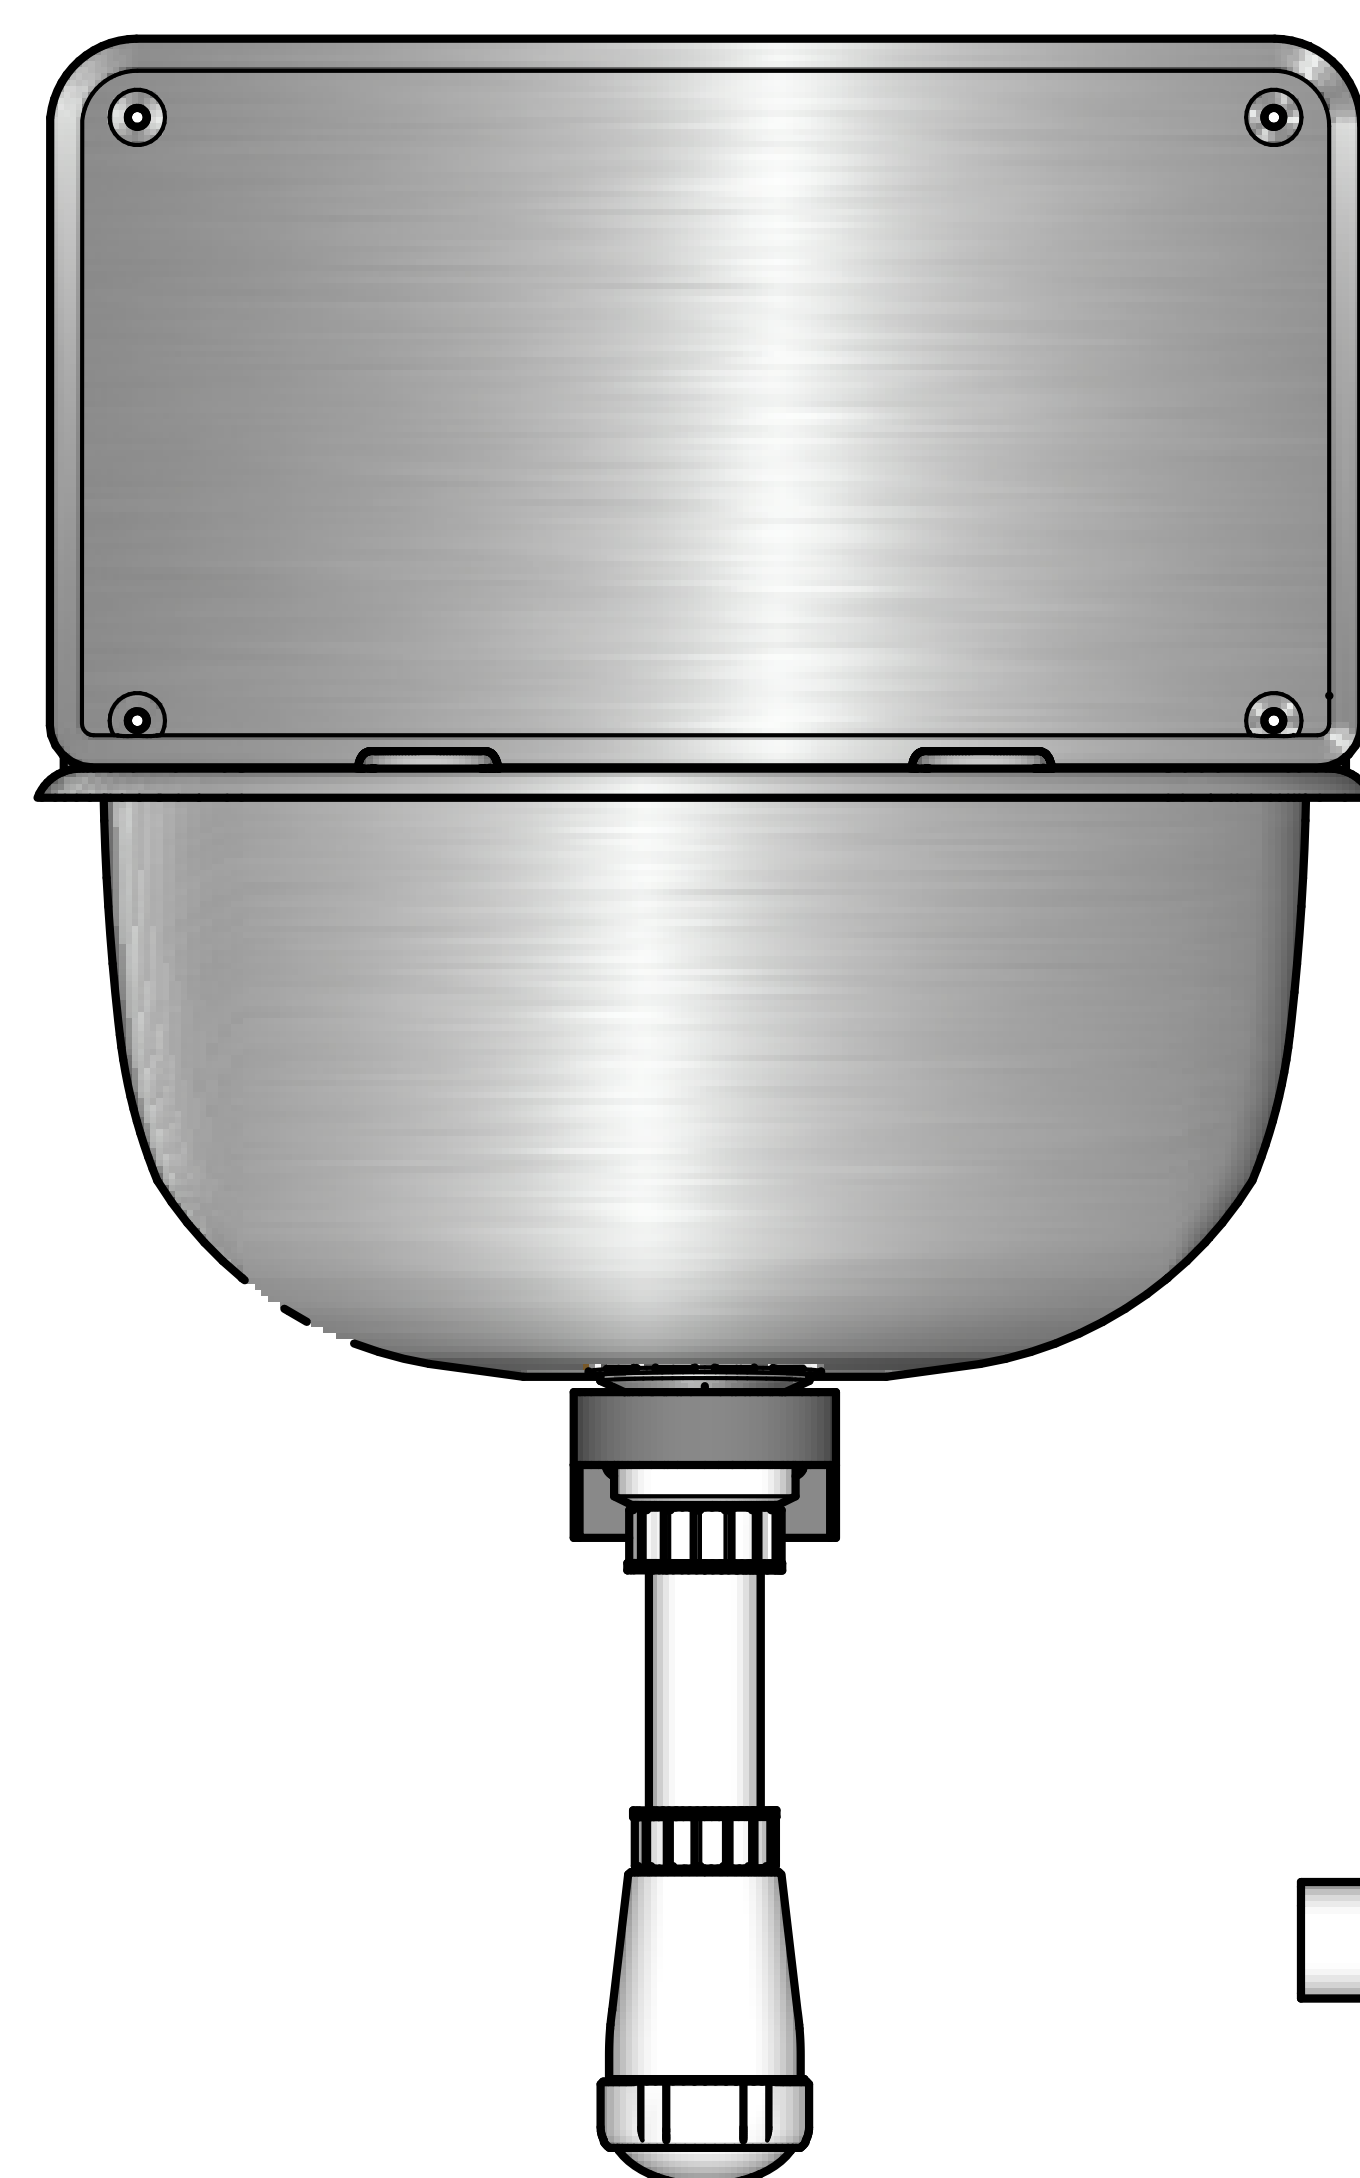


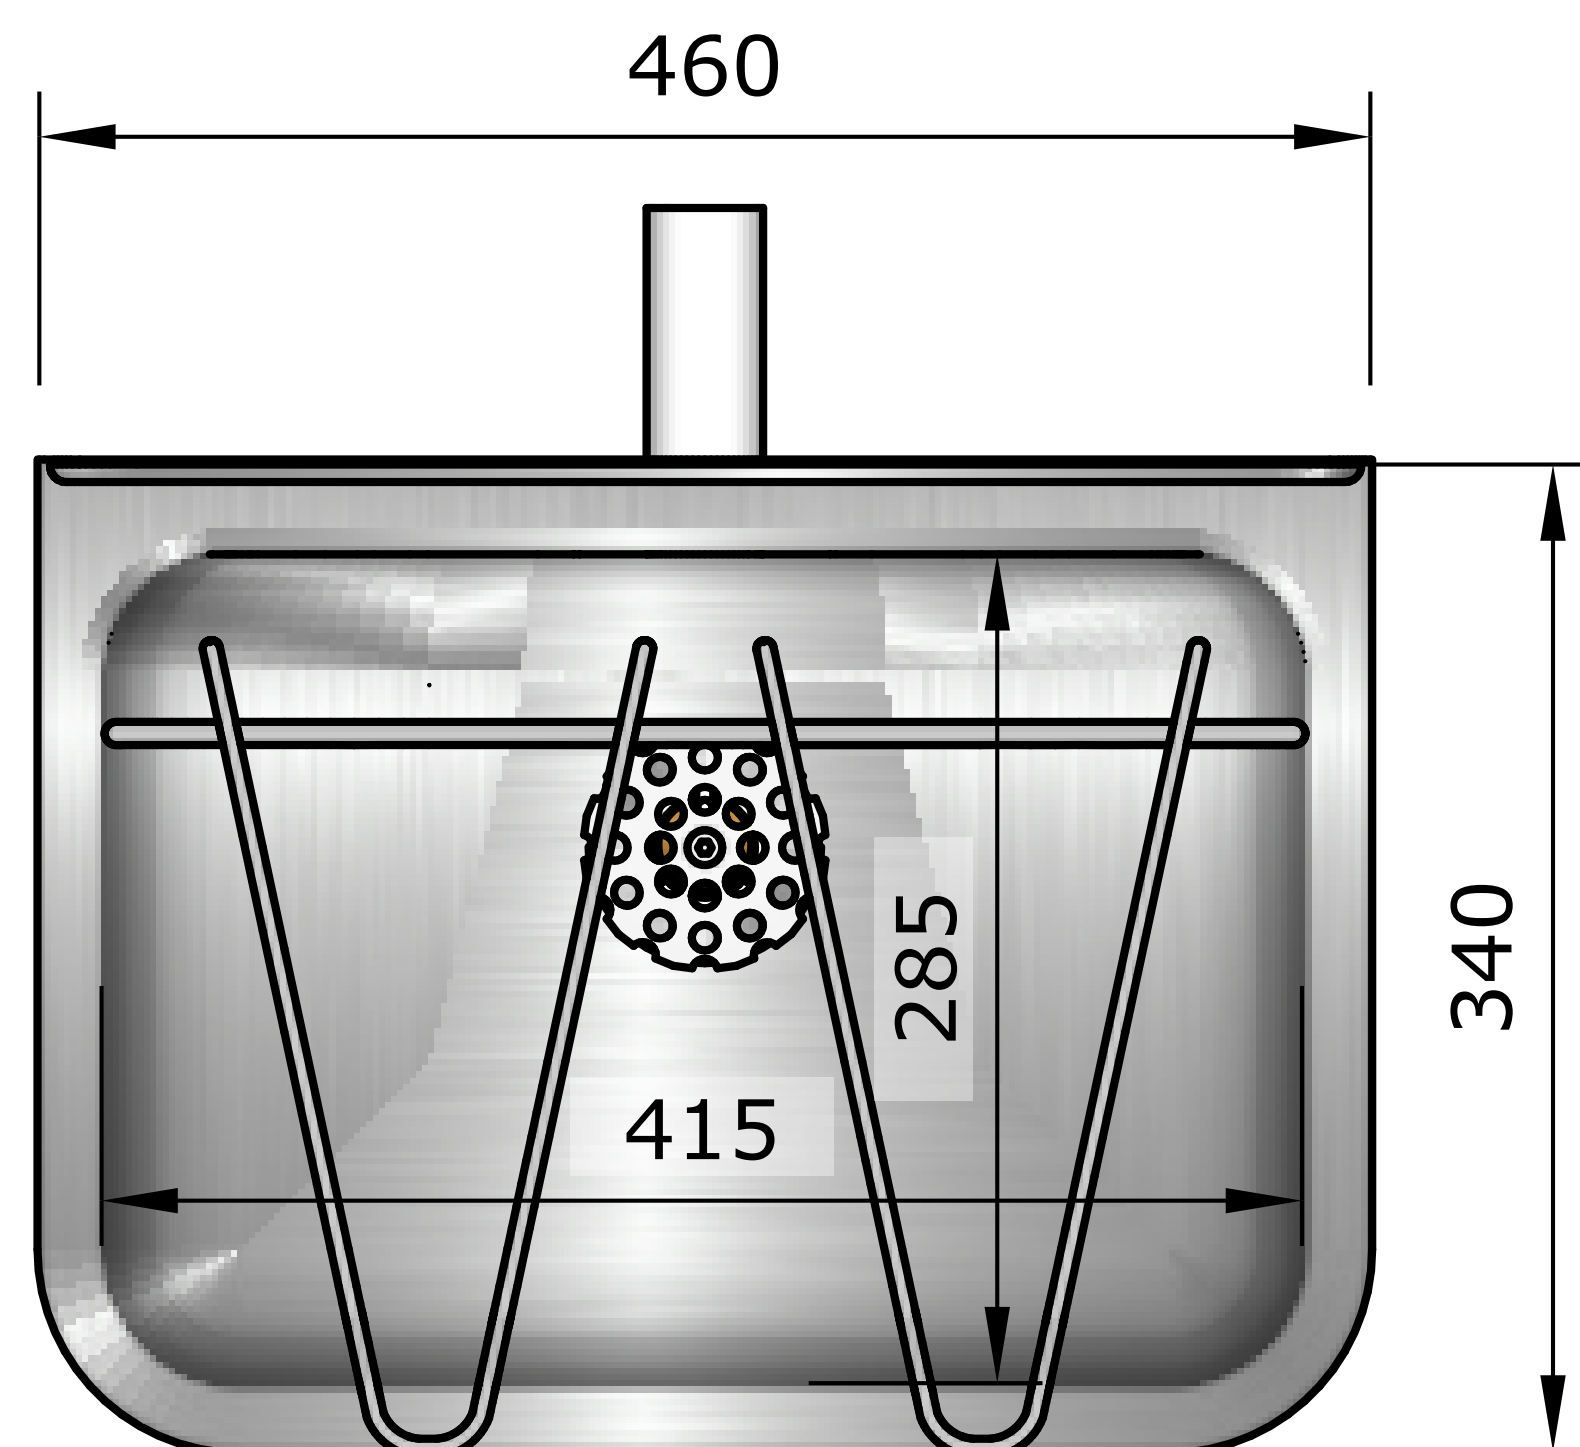

234006	
UITGIETBAK EXCLUSIV	BASSIN DE VIDAGE EXCLUSIV
AUSGUSSBECKEN EXCLUSIV	POURING TRAY EXCLUSIV
 BY LOGGERE	